


PROJECT	MAISON ROSE	DRAWN BY	DATE	SCALE	TITLE	SHEET NO.
		2020.01.27		1/65 (A3)	1F 平面図	

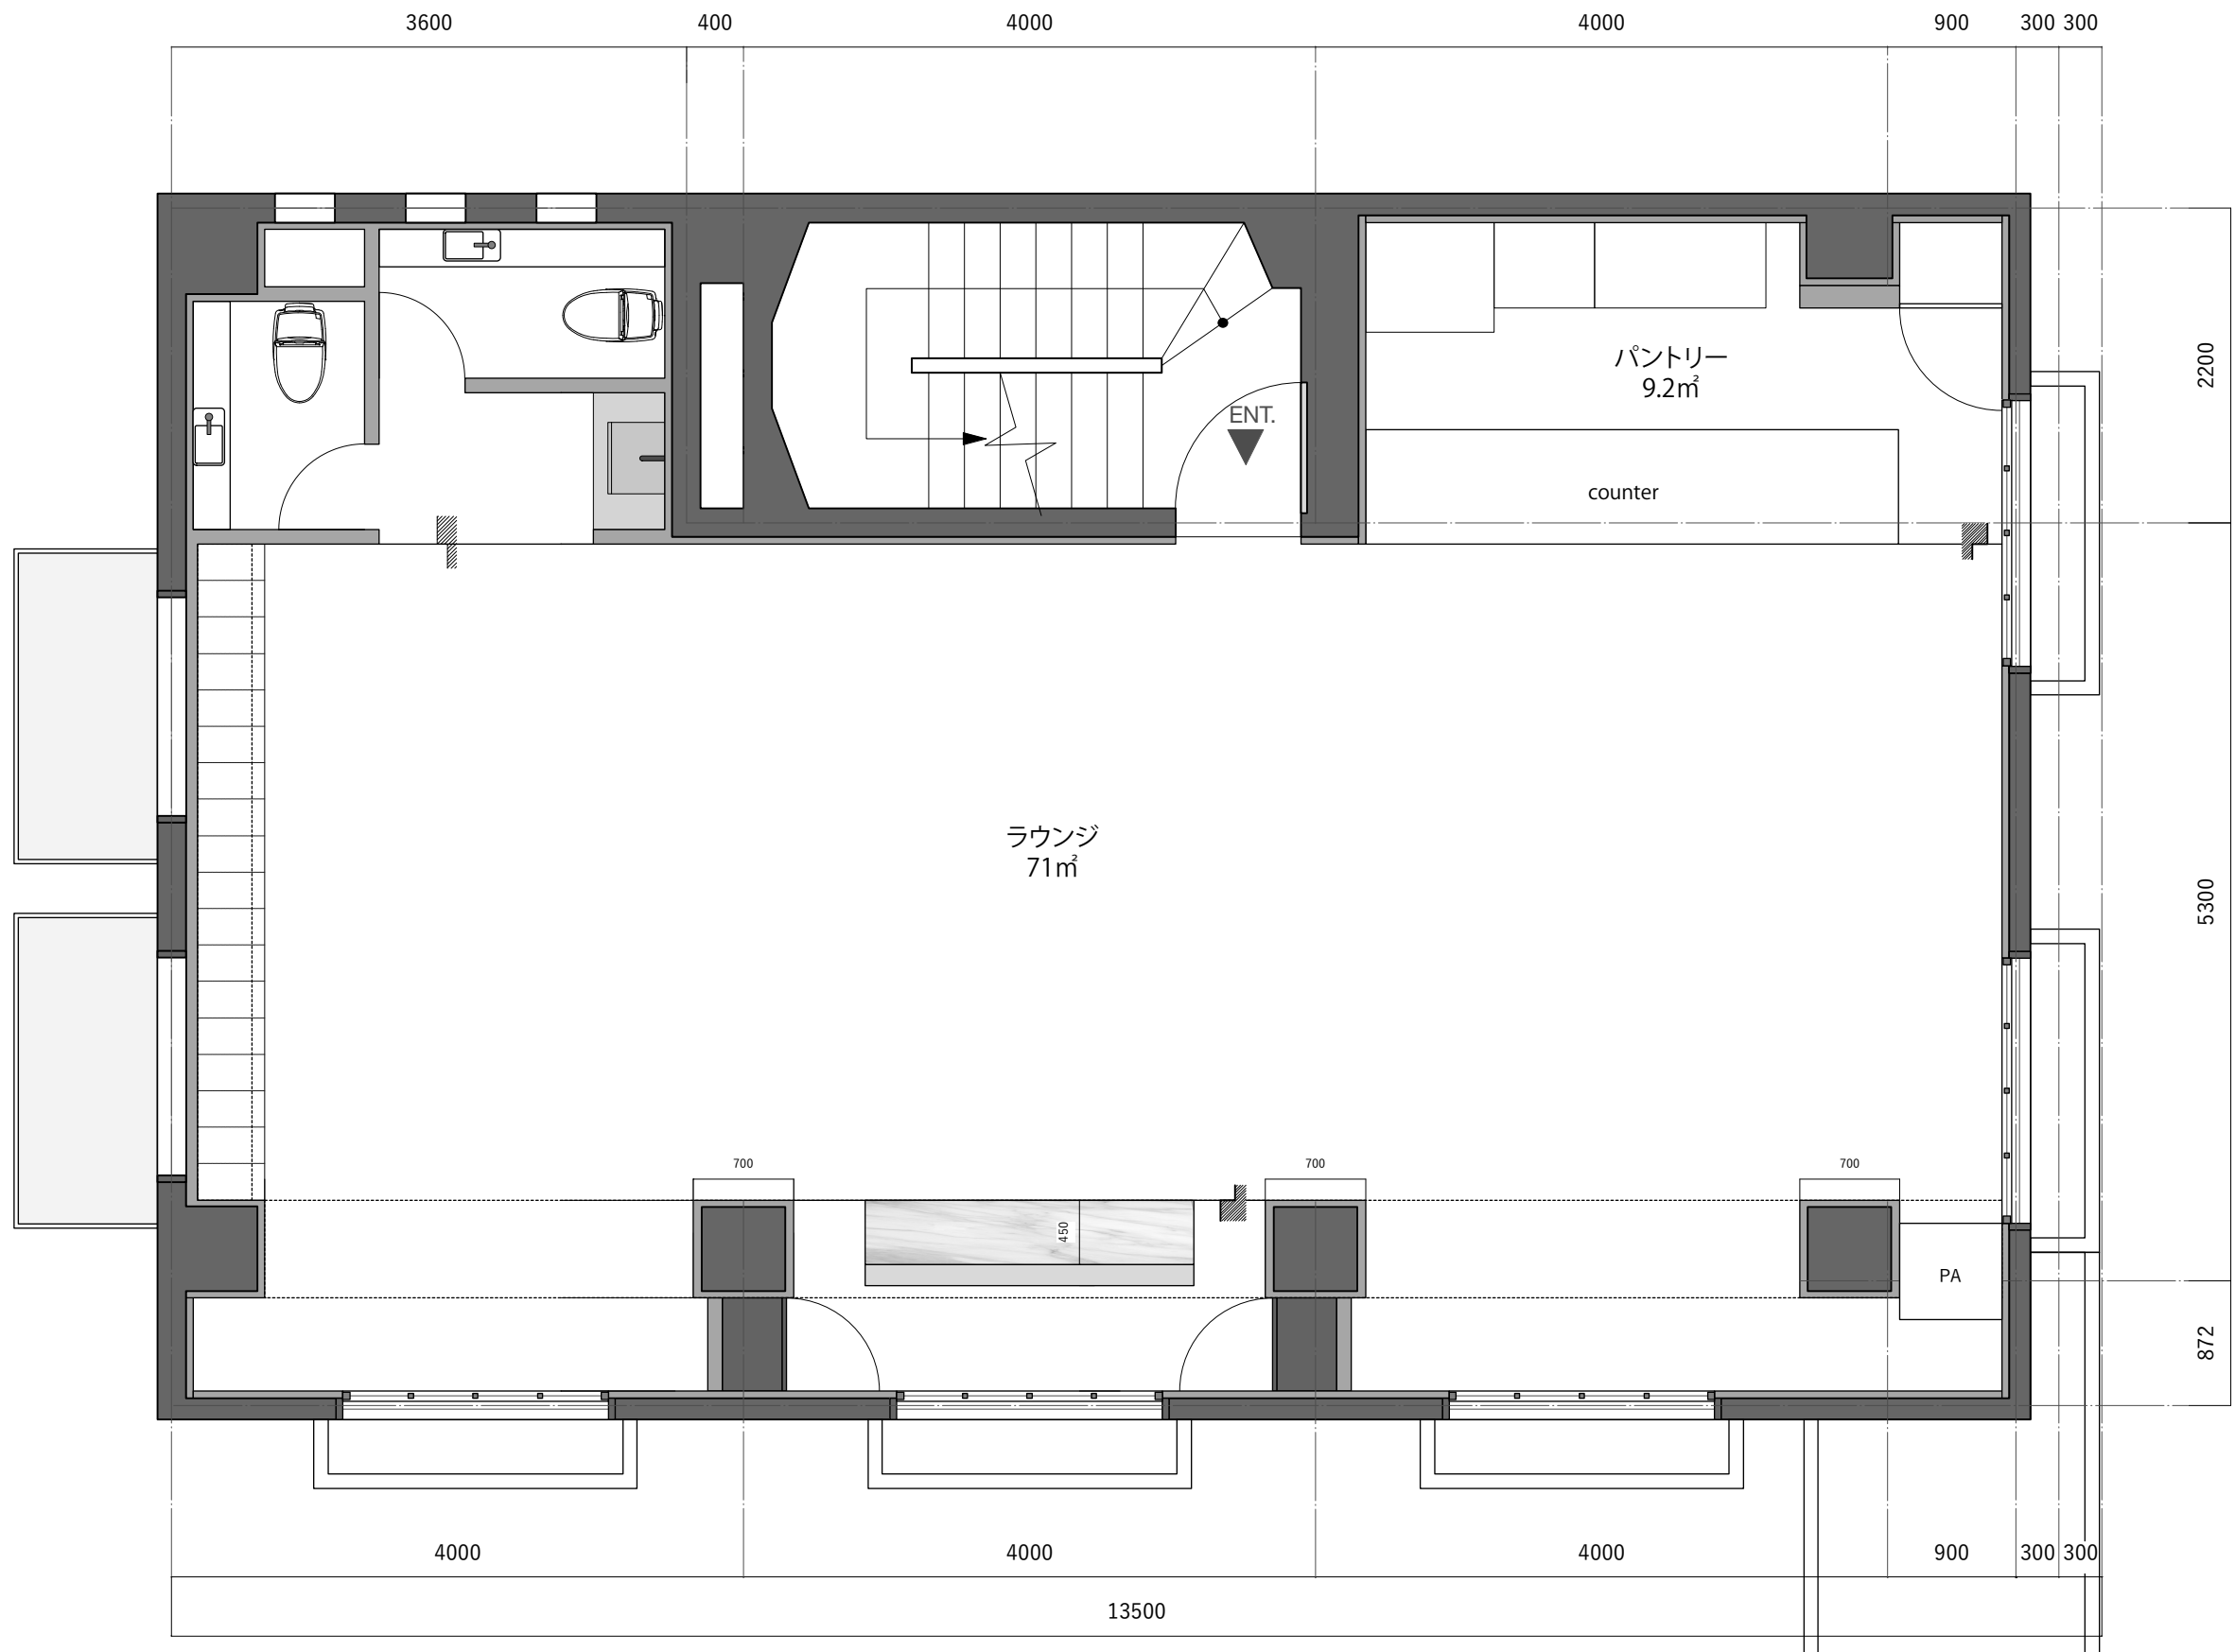

PROJECT	MAISON ROSE	DRAWN BY	DATE	SCALE	TITLE	SHEET NO.
		2020.01.27		1/50 (A3)	2F 平面図	

